



**TRUE LINE**  
CONSTRUCTION COMPANY, LLC  
COMMERCIAL, RETAIL, RESIDENTIAL & CHURCH BUILDERS  
1550 HIGHWAY 126 BRISTOL, TN 37620 423-968-9164  
www.trueinellc.com

**KBM** commercial properties  
keeping you in our sites  
1550 HIGHWAY 126 BRISTOL, TN 37620  
423-968-3321  
MANAGING COMPANY

A OFFICE EXPANSION FOR:  
**MEADOWVIEW COMMERCIAL PARK BUILDING III**  
BRISTOL, TN

No.	Description	Date

ARCH OVERLAYS DOCUMENT  
 BID DOCUMENT  
 CONSTRUCTION DOCUMENT  
 PERMITTING DOCUMENT

SITE PLAN

Project number


Date

Drawn by CS

Checked by CW

Scale 1.1

Scale

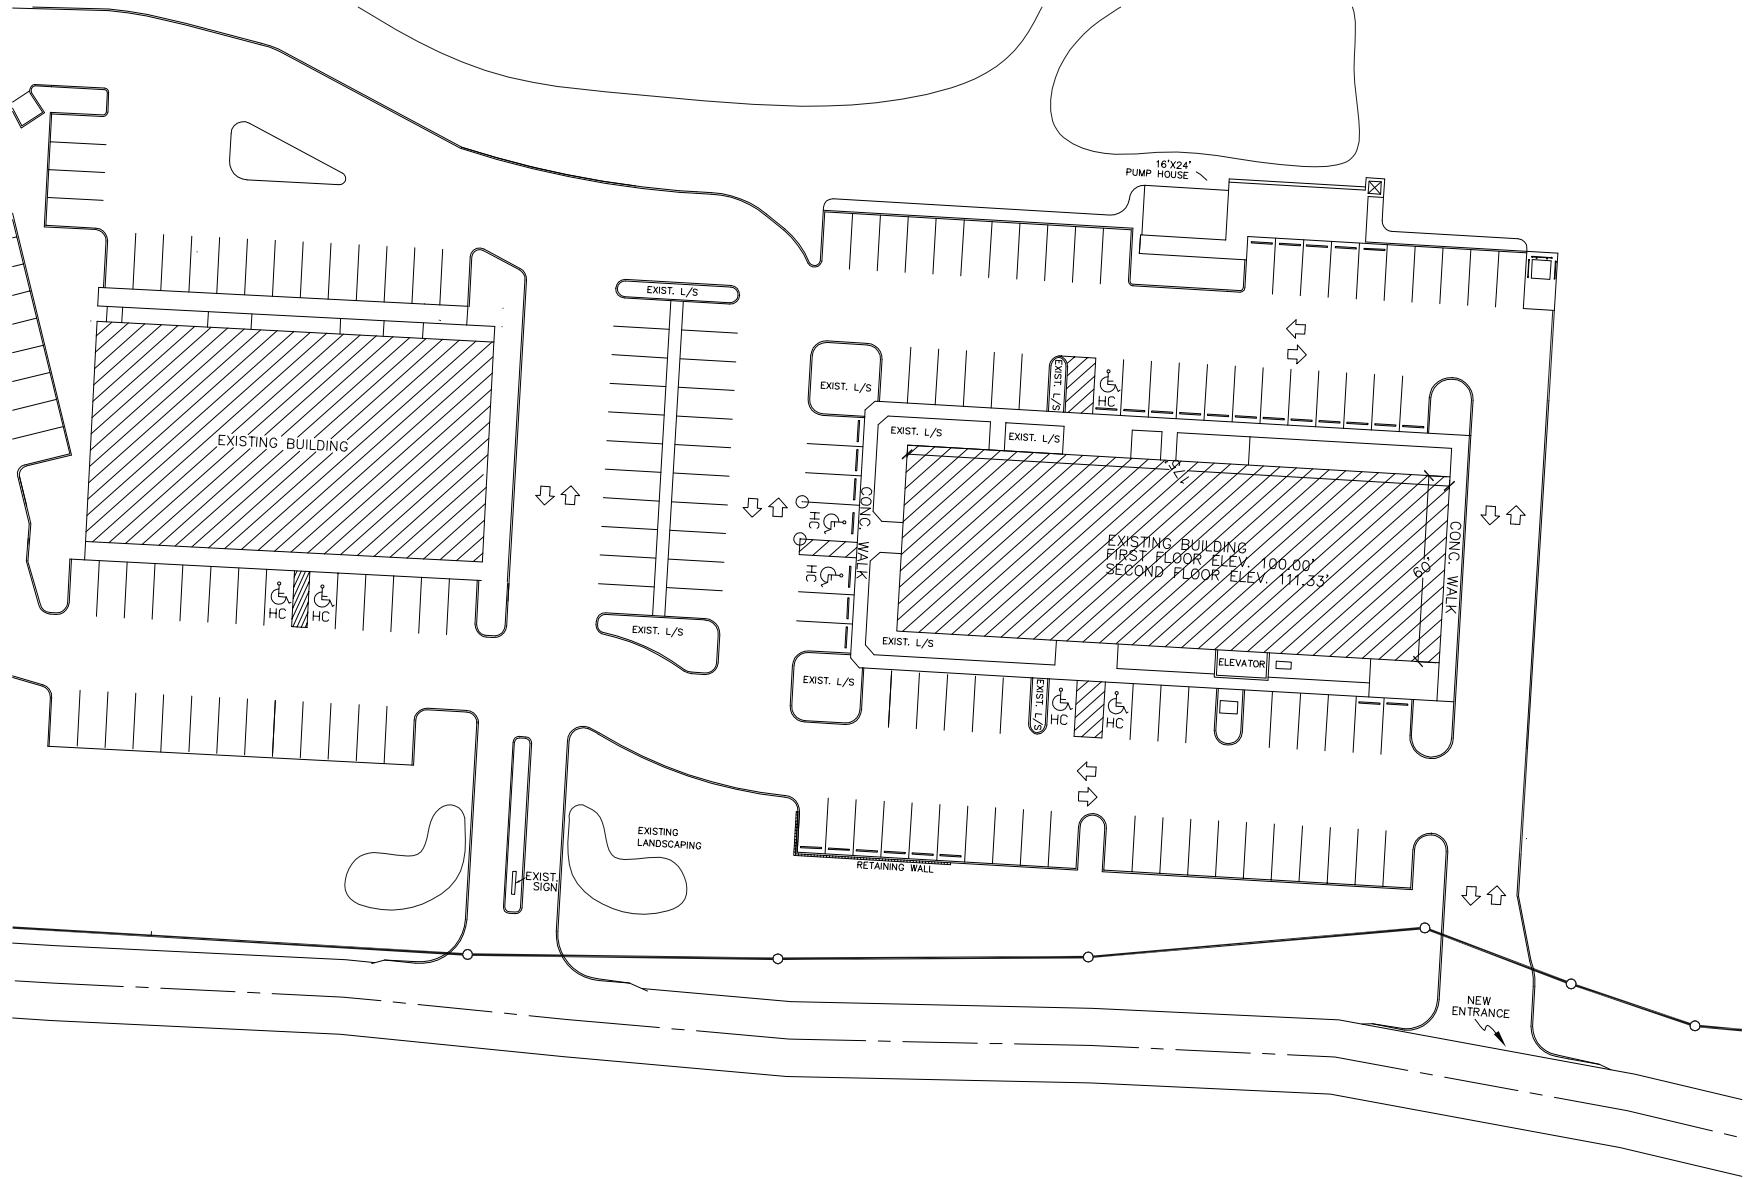

PLOT DATE: 5/6/2015

# Site Plan

(Subject to Change)