

Exhibit A

This drawing is the property of TRUE LINE Construction Company, LLC (TLCC) and any use, reuse, reproduction, display or sale of this drawing without the express written consent of TLCC is strictly prohibited. This drawing is NOT to be used for the purpose of bid solicitation. ALL COPYRIGHT LAWS WILL APPLY.

KBIM commercial properties
keeping you in our sites

1550 HIGHWAY 126 BRISTOL, TN 37620
423-968-3321
MANAGING COMPANY

© 2004, Specialty Commercial/Real Estate & Management/Service Co., Inc. All rights reserved.

TRUE LINE
CONSTRUCTION COMPANY, LLC
COMMERCIAL, RETAIL, RESIDENTIAL & CHURCH BUILDERS
1550 HIGHWAY 126 #BRT0, TN 37620 423-968-9164
www.truelineinc.com

AN EXHIBIT FOR:
SHERILL HILL II

KNOXVILLE, TN

[illegible]


☐ PRELIM/REVIEW DOCUMENT	☒ CONSTRUCTION DOCUMENT
☐ BID DOCUMENT	☐ PERMITTING DOCUMENT

UTILITY PLAN

Project number	
Date	5 / 18 / 2016

Drawn by
Checked by

C8.1	
Scale	As indicated

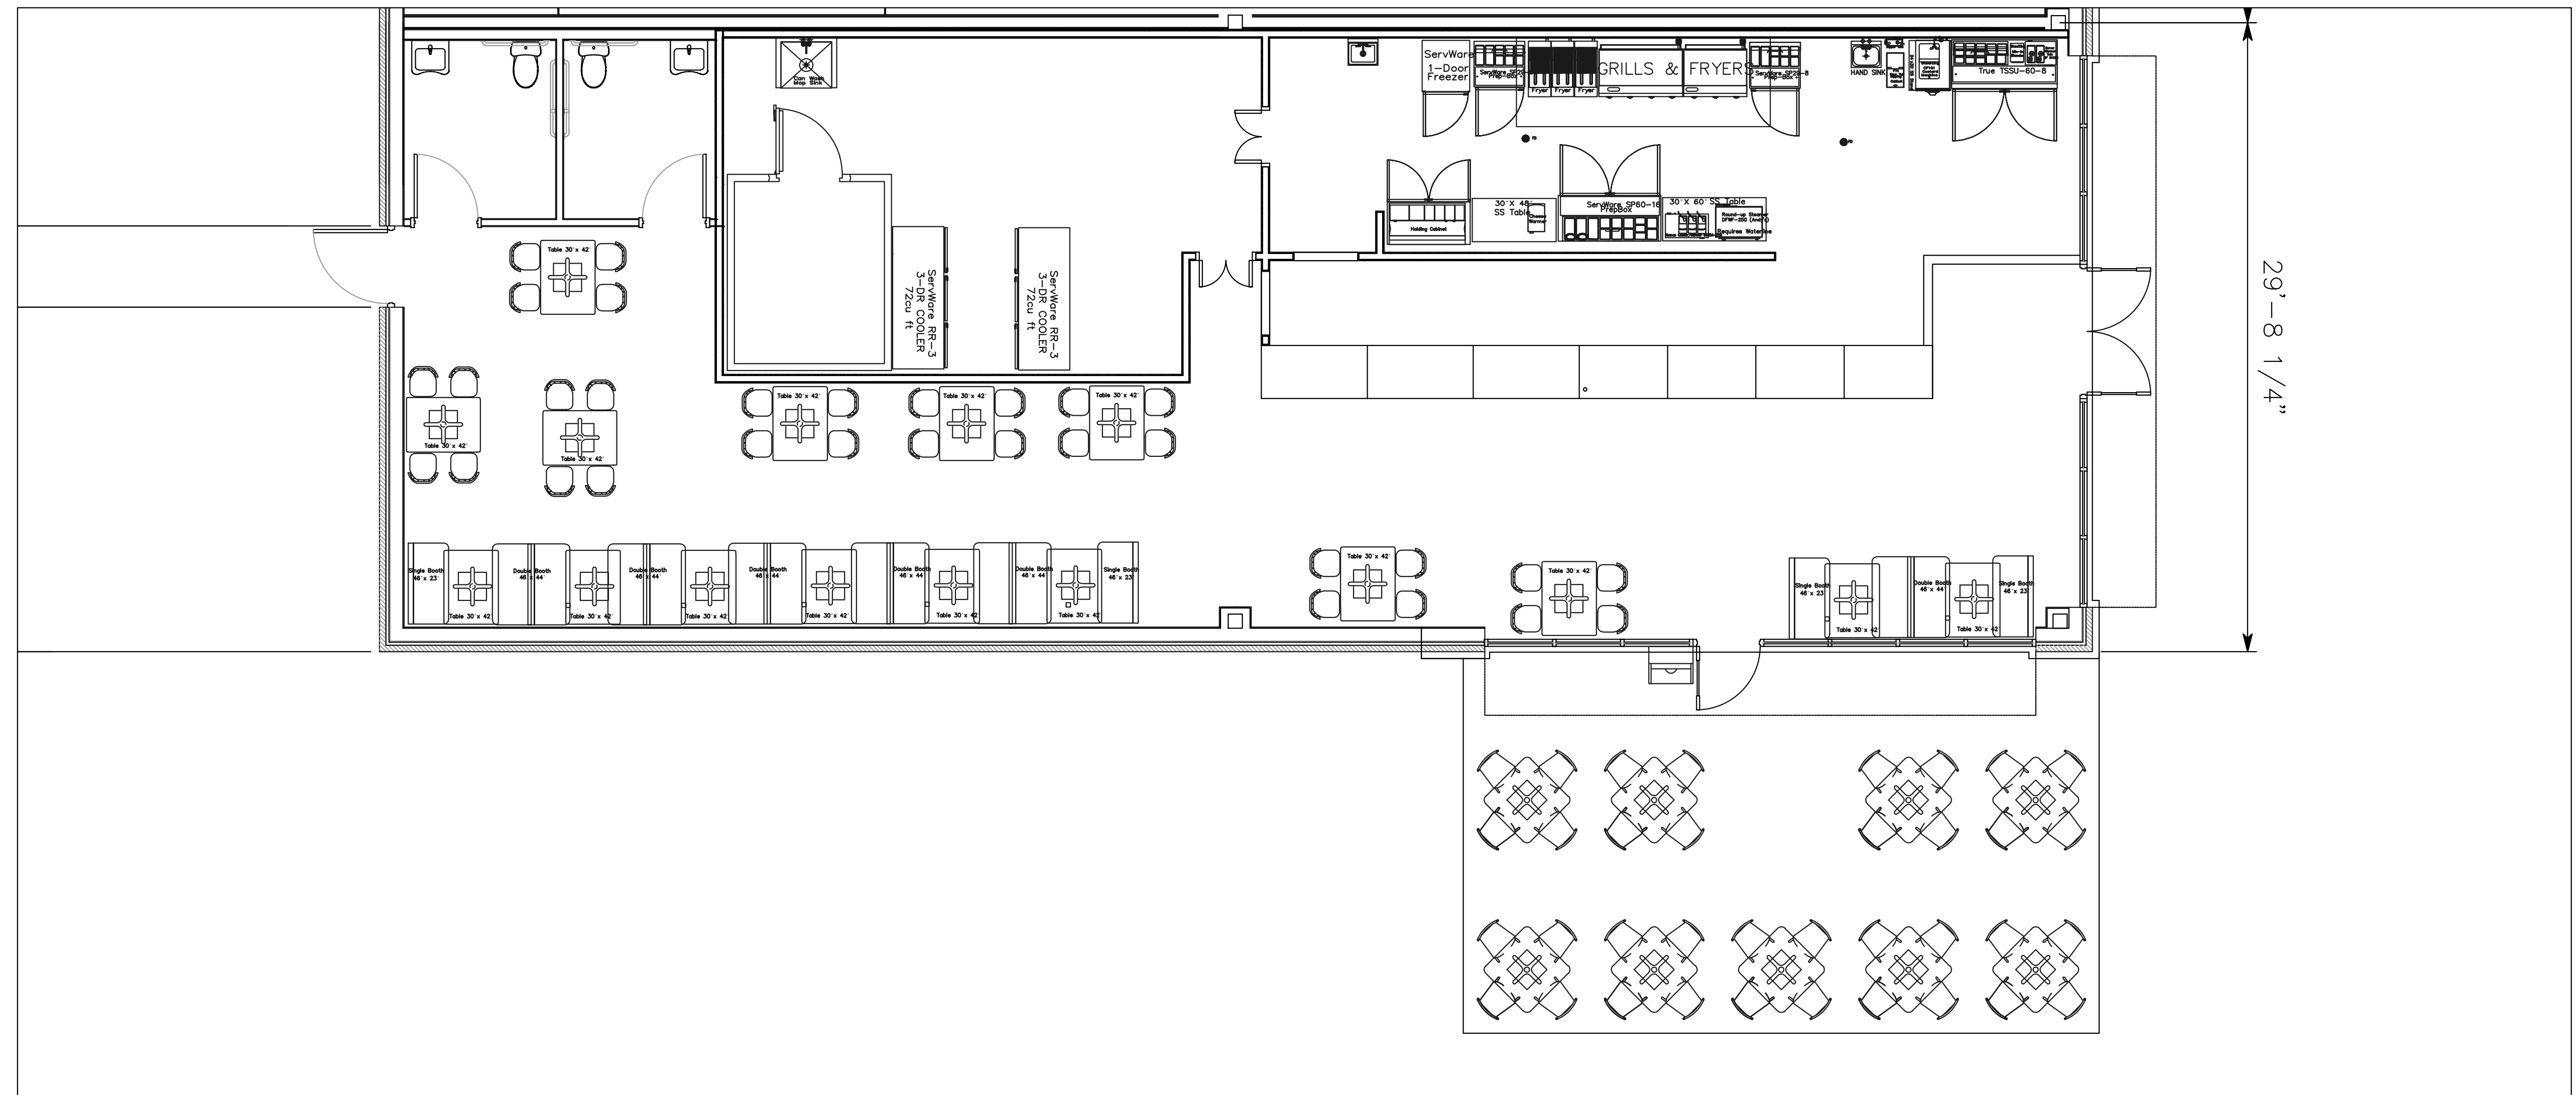

OVERALL SITE PLAN
SCALE: 1" = 20'-0"

PLOT DATE: 4/22/2015

CCI PROJECT #01057-0011