


This drawing is the property of TRUE LINE Construction Company, LLC (TLCC) and any use, reuse, reproduction, display or sale of this drawing without the express written consent of TLCC is strictly prohibited. This drawing is NOT to be used for the purpose of bid solicitation. ALL COPYRIGHT LAWS WILL APPLY.

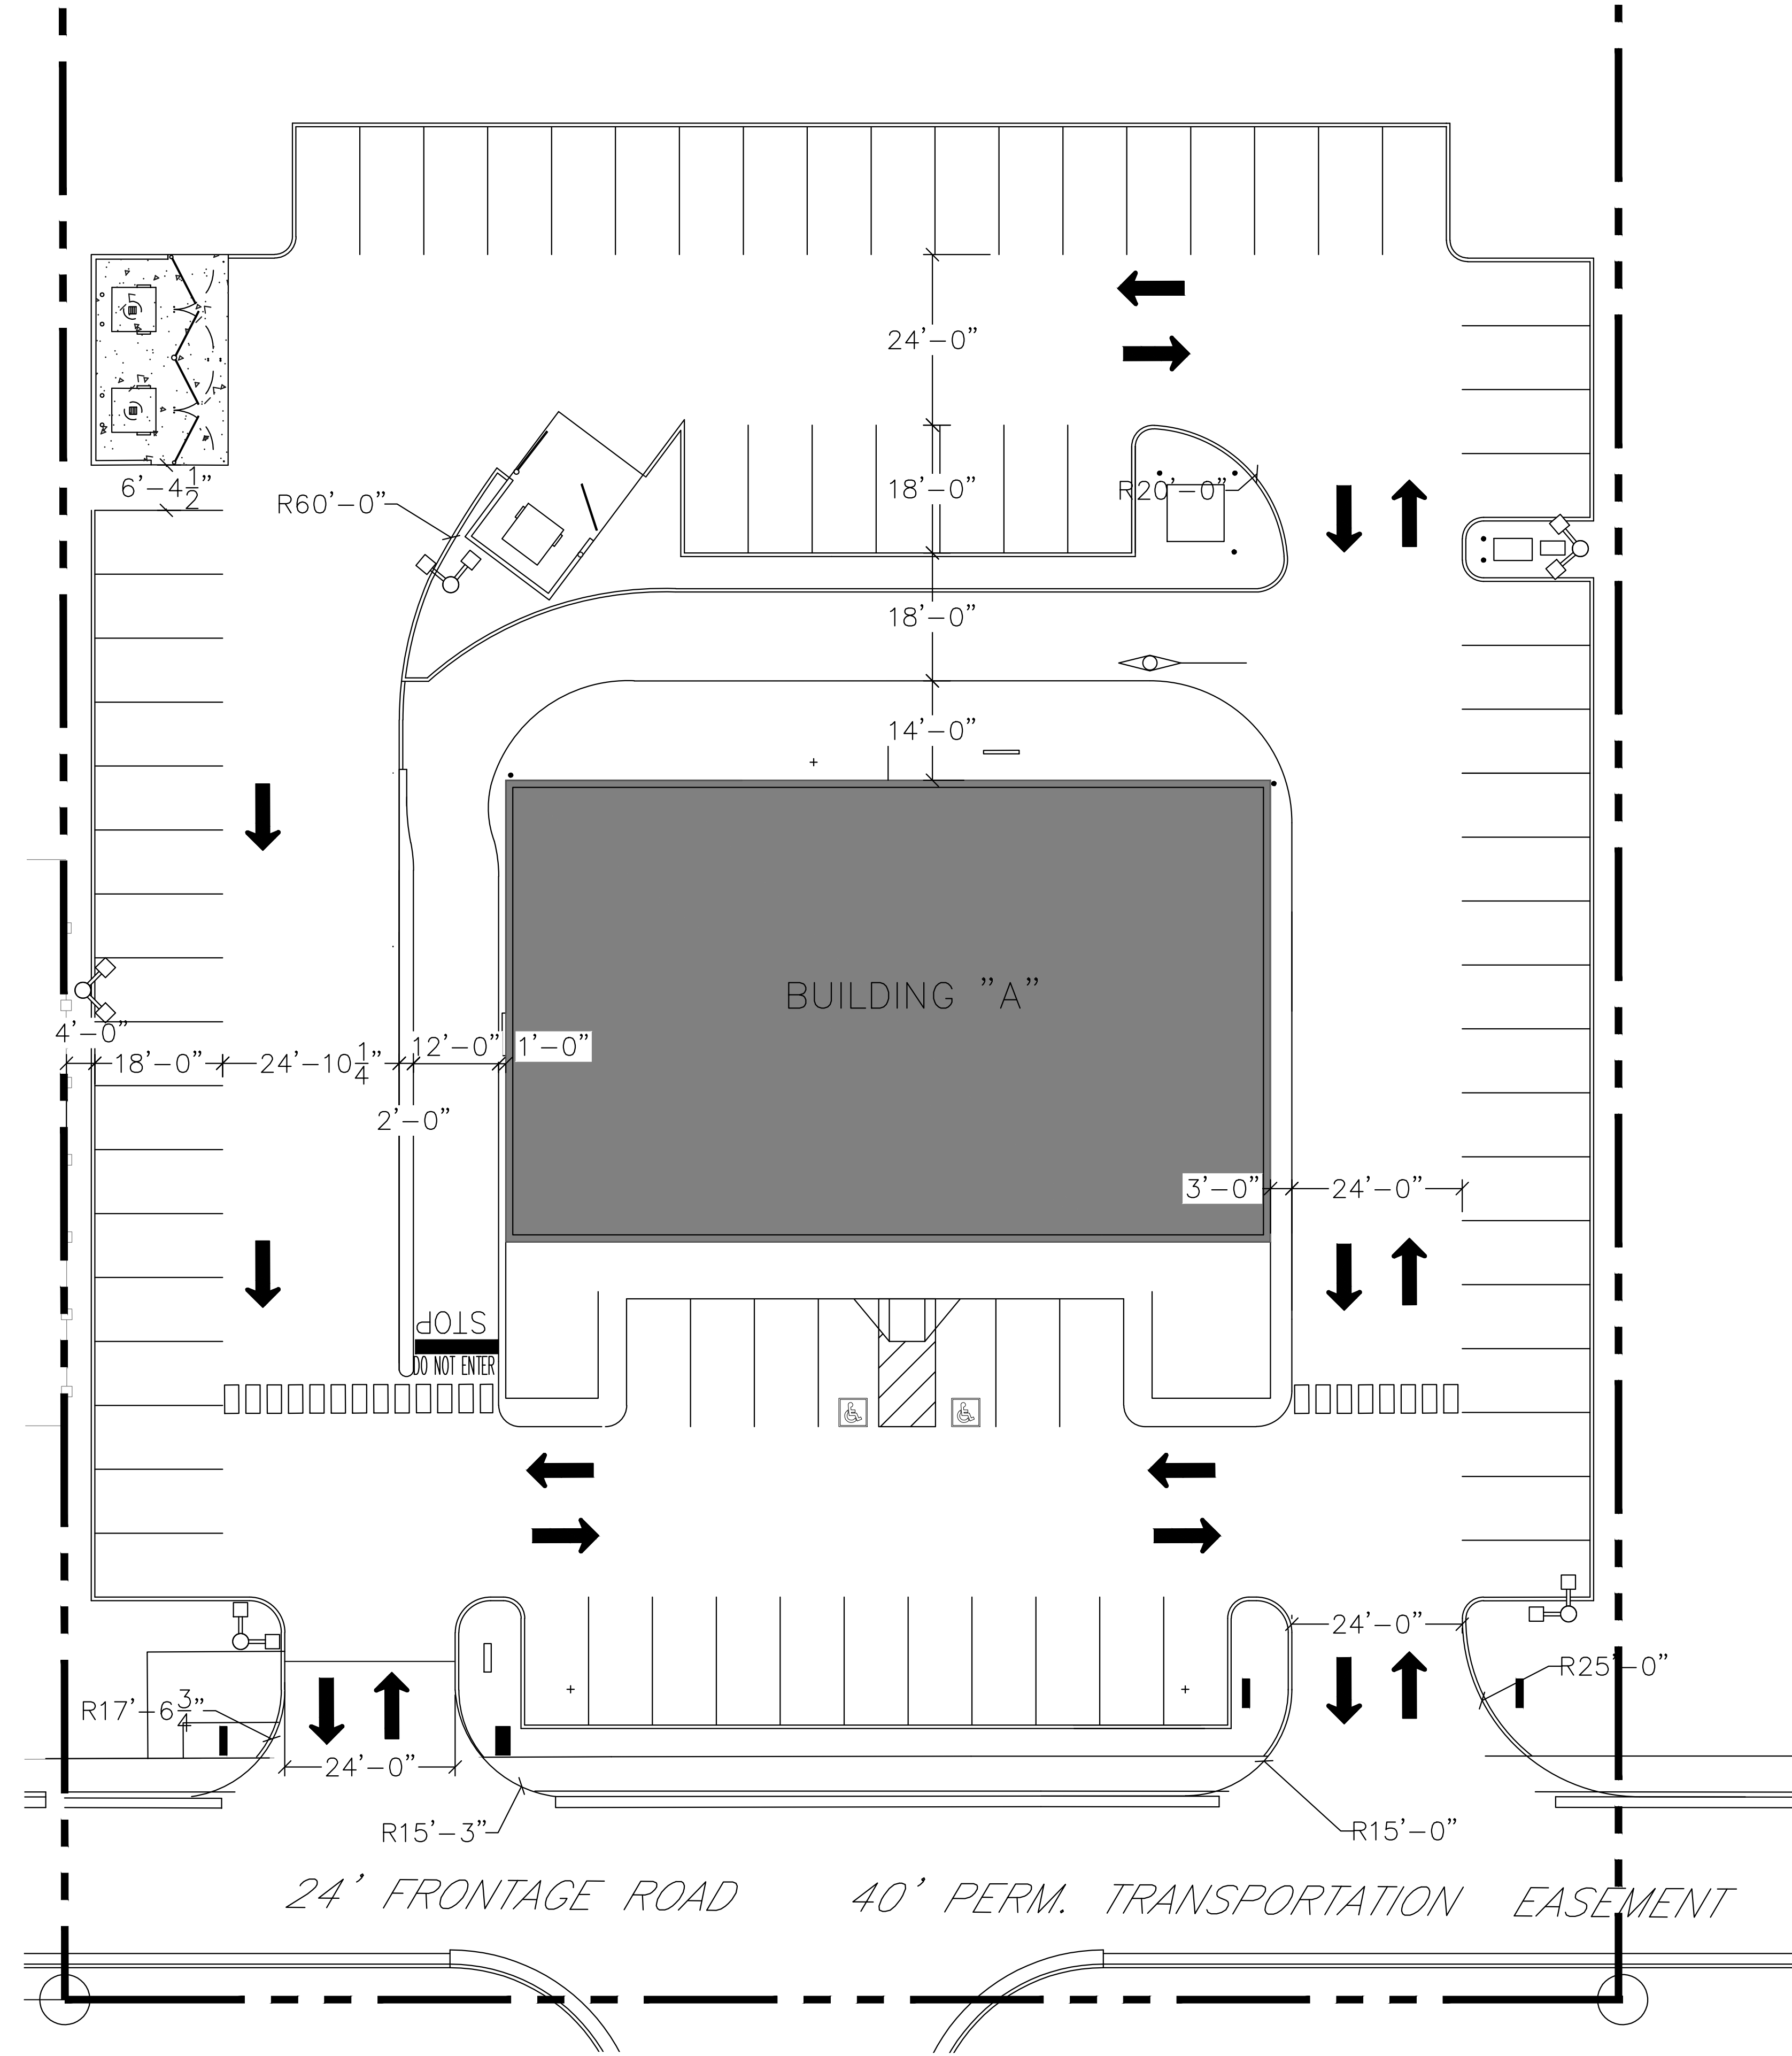

TRUE LINE
CONSTRUCTION COMPANY, LLC
CONSTRUCTION COMPANY, LLC
COMMERCIAL, RETAIL, RESIDENTIAL & CHURCH BUILDERS
1550 HIGHWAY 126 BRISTOL, TN 37620 423-968-9164
www.trueimlcc.com

KBM commercial properties
keeping you in our sites
1550 HIGHWAY 126 BRISTOL, TN 37620
423-968-3321
MANAGING COMPANY

A NEW DEVELOPMENT FOR:
**THE CENTER AT
WEST ELK AVENUE**
ELIZABETHTON, TN

REVISIONS:

No.	Description	Date

PRELIM REVIEW DOCUMENT
 BID DOCUMENT
 CONSTRUCTION DOCUMENT
 PERMITTING DOCUMENT

SITE PLAN

Project number 1800-009
Date 07/13/20
Drawn by D1
Checked by
MK 1
Scale NTS

J:\2 - KBM Jobs\1 - Potential Jobs\1800-009 Elizabethton Center @ W Elk\DWG_2_Site\Change to Site - 02.17.2020\1800-009 Elizabethton Center @ W Elk - Shortcut (2).dwg021420.dwg. Compare, 7/13/2020 12:00:09 PM.
PLOT DATE: 7/13/2020 J:\2 - KBM Jobs\1 - Potential Jobs\1800-009 Elizabethton Center @ W Elk\DWG_2_Site\Change to Site - 02.17.2020