


**NOTE:**  
78 PARKING SPACES

**Marketing Site Plan**  
(Subject to Change)

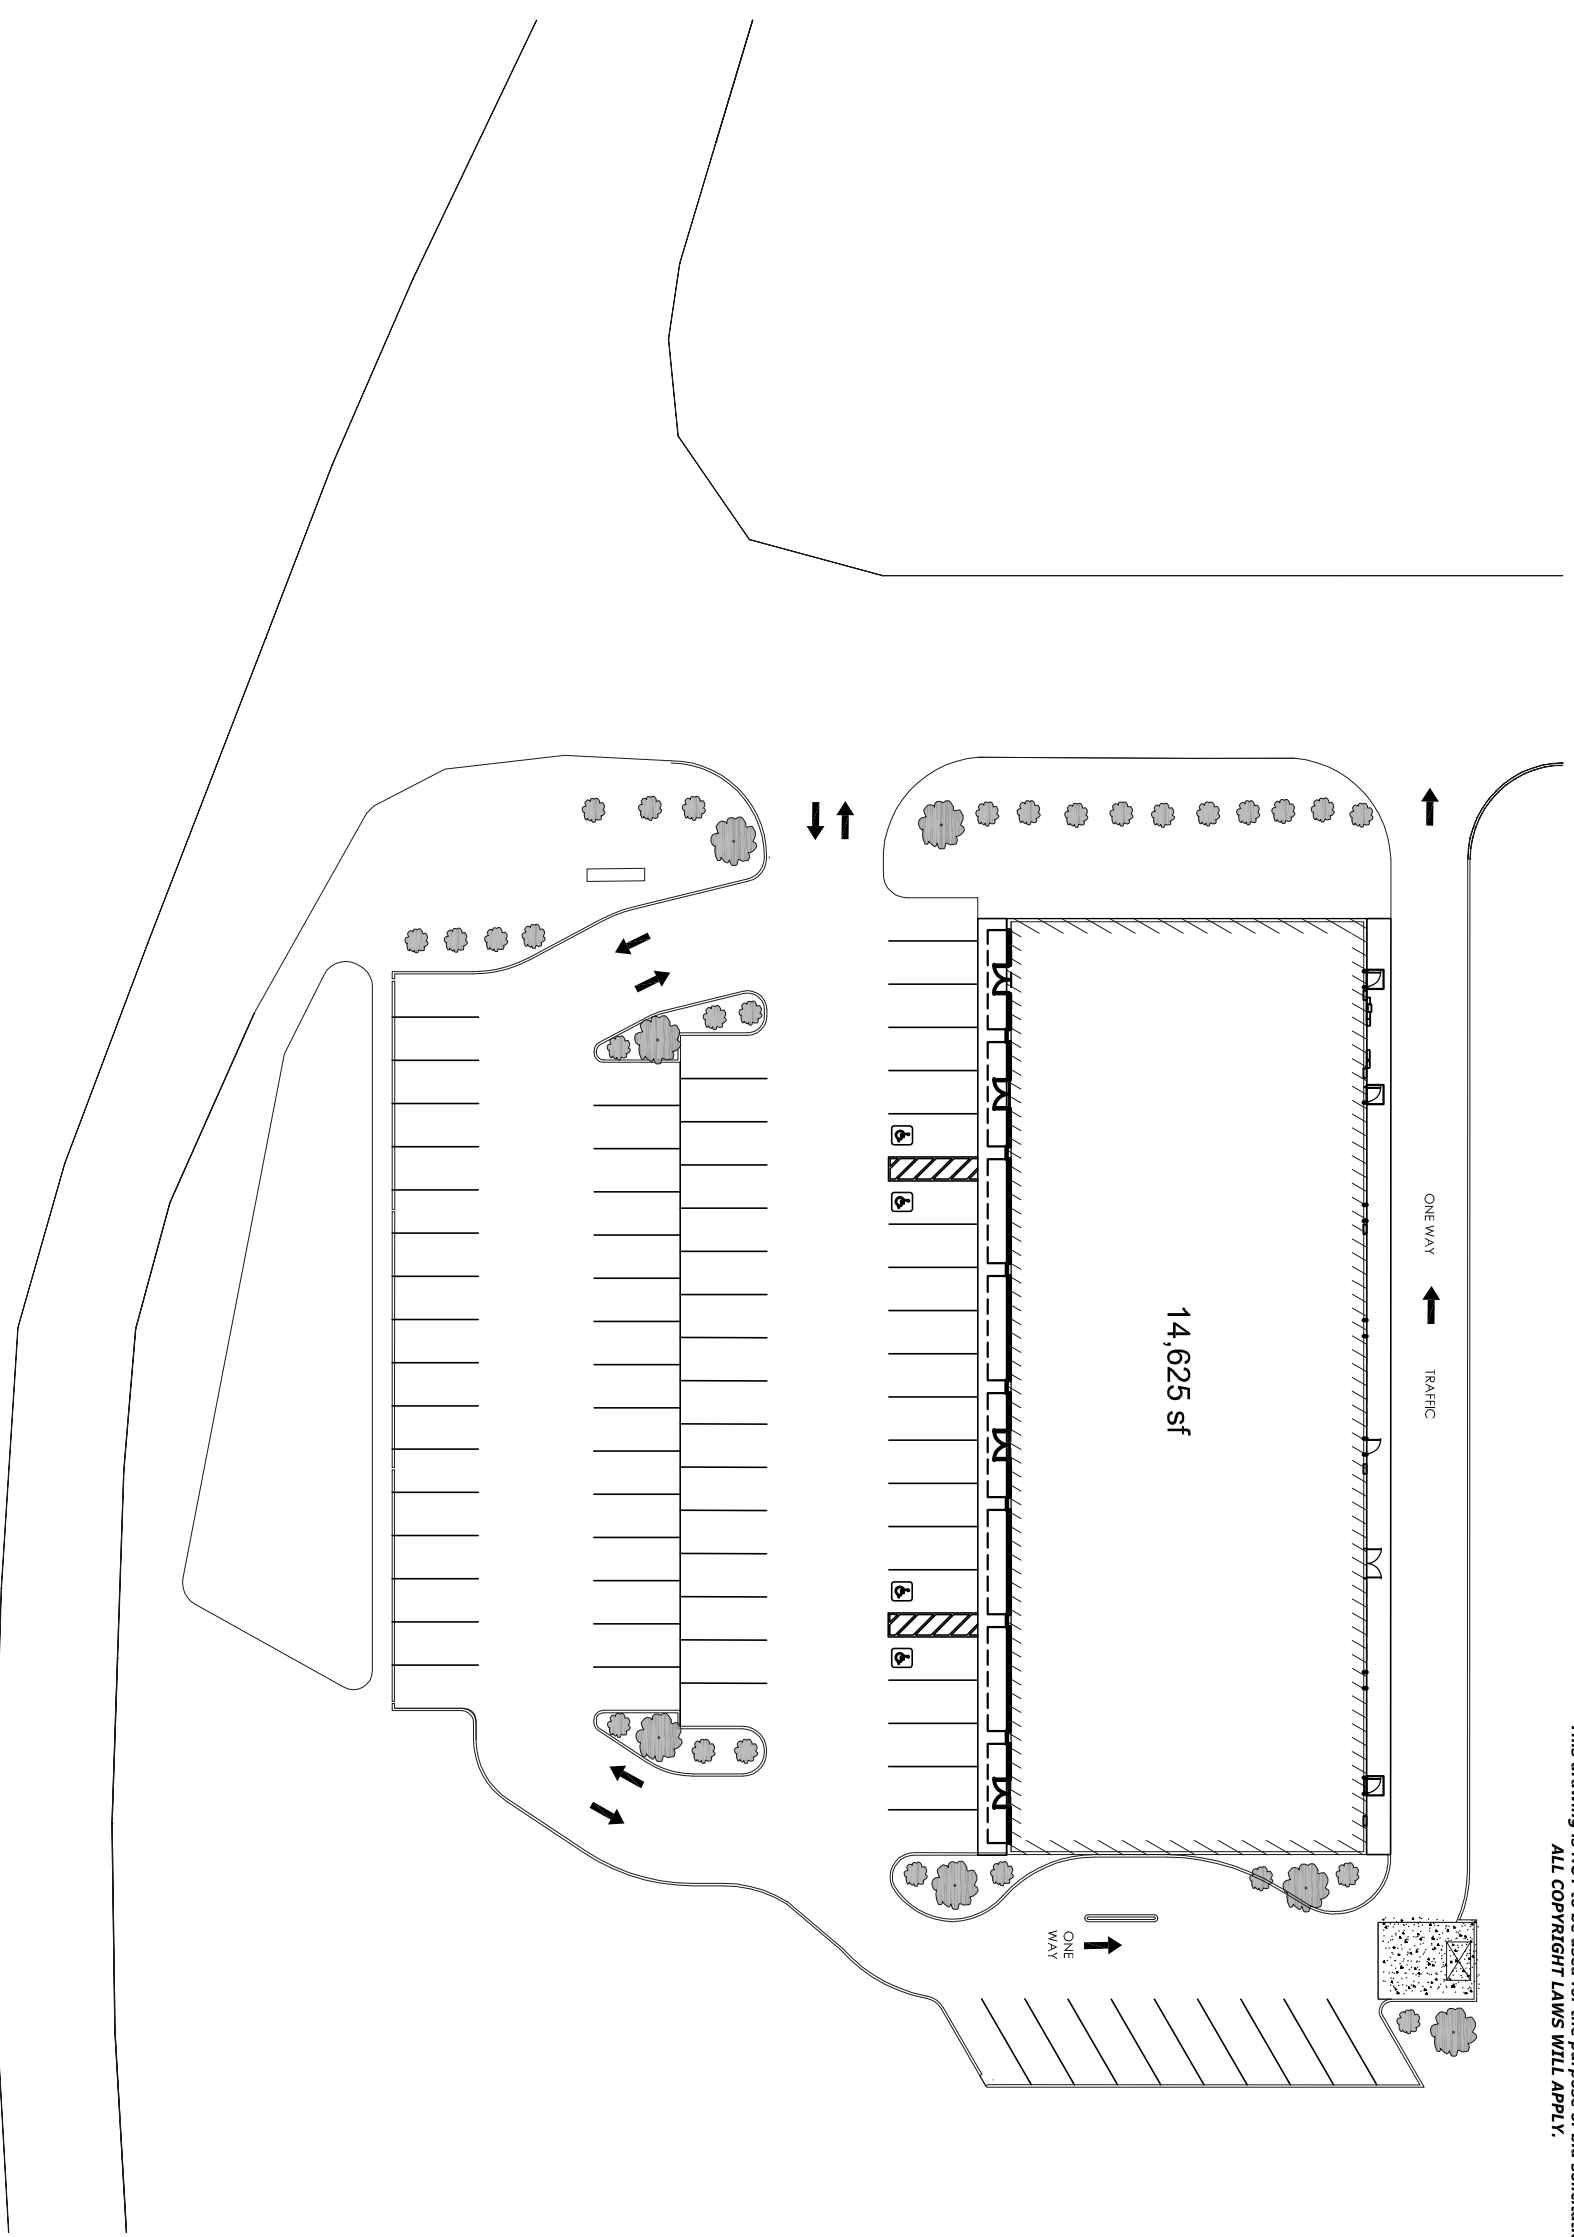

This drawing is the property of TRUE LINE Construction Company, LLC (TLCC) and any use, reuse, reproduction, display or sale of this drawing without the express written consent of TLCC is strictly prohibited. This drawing is NOT to be used for the purpose of bid solicitation. ALL COPYRIGHT LAWS WILL APPLY.

C2.1 CIVIL SITE PLAN  
NOT TO SCALE

REVISIONS:

No.	Description	Date

A NEW DEVELOPMENT FOR:  
**ROCKY BOTTOM CENTER**  
UNICOI, TN

**KBM** commercial properties  
keeping you in our sites

1550 HIGHWAY 126 BRISTOL, TN 37620  
423-968-3321  
MANAGING COMPANY

**TRUE LINE**  
CONSTRUCTION COMPANY, LLC

COMMERCIAL, RETAIL, RESIDENTIAL & CHURCH BUILDERS

1550 HIGHWAY 126 BRISTOL, TN 37620 423-968-9164  
www.truelinellc.com



Project number: 1300-016

Drawn by: CS  
Checked by: KM

Scale: C2.1