


This drawing is the property of TRUE LINE Construction Company, LLC (TLCC) and any use, reuse, reproduction, display or sale of this drawing without the express written consent of TLCC is strictly prohibited. This drawing is NOT to be used for the purpose of bid solicitation. ALL COPYRIGHT LAWS WILL APPLY.

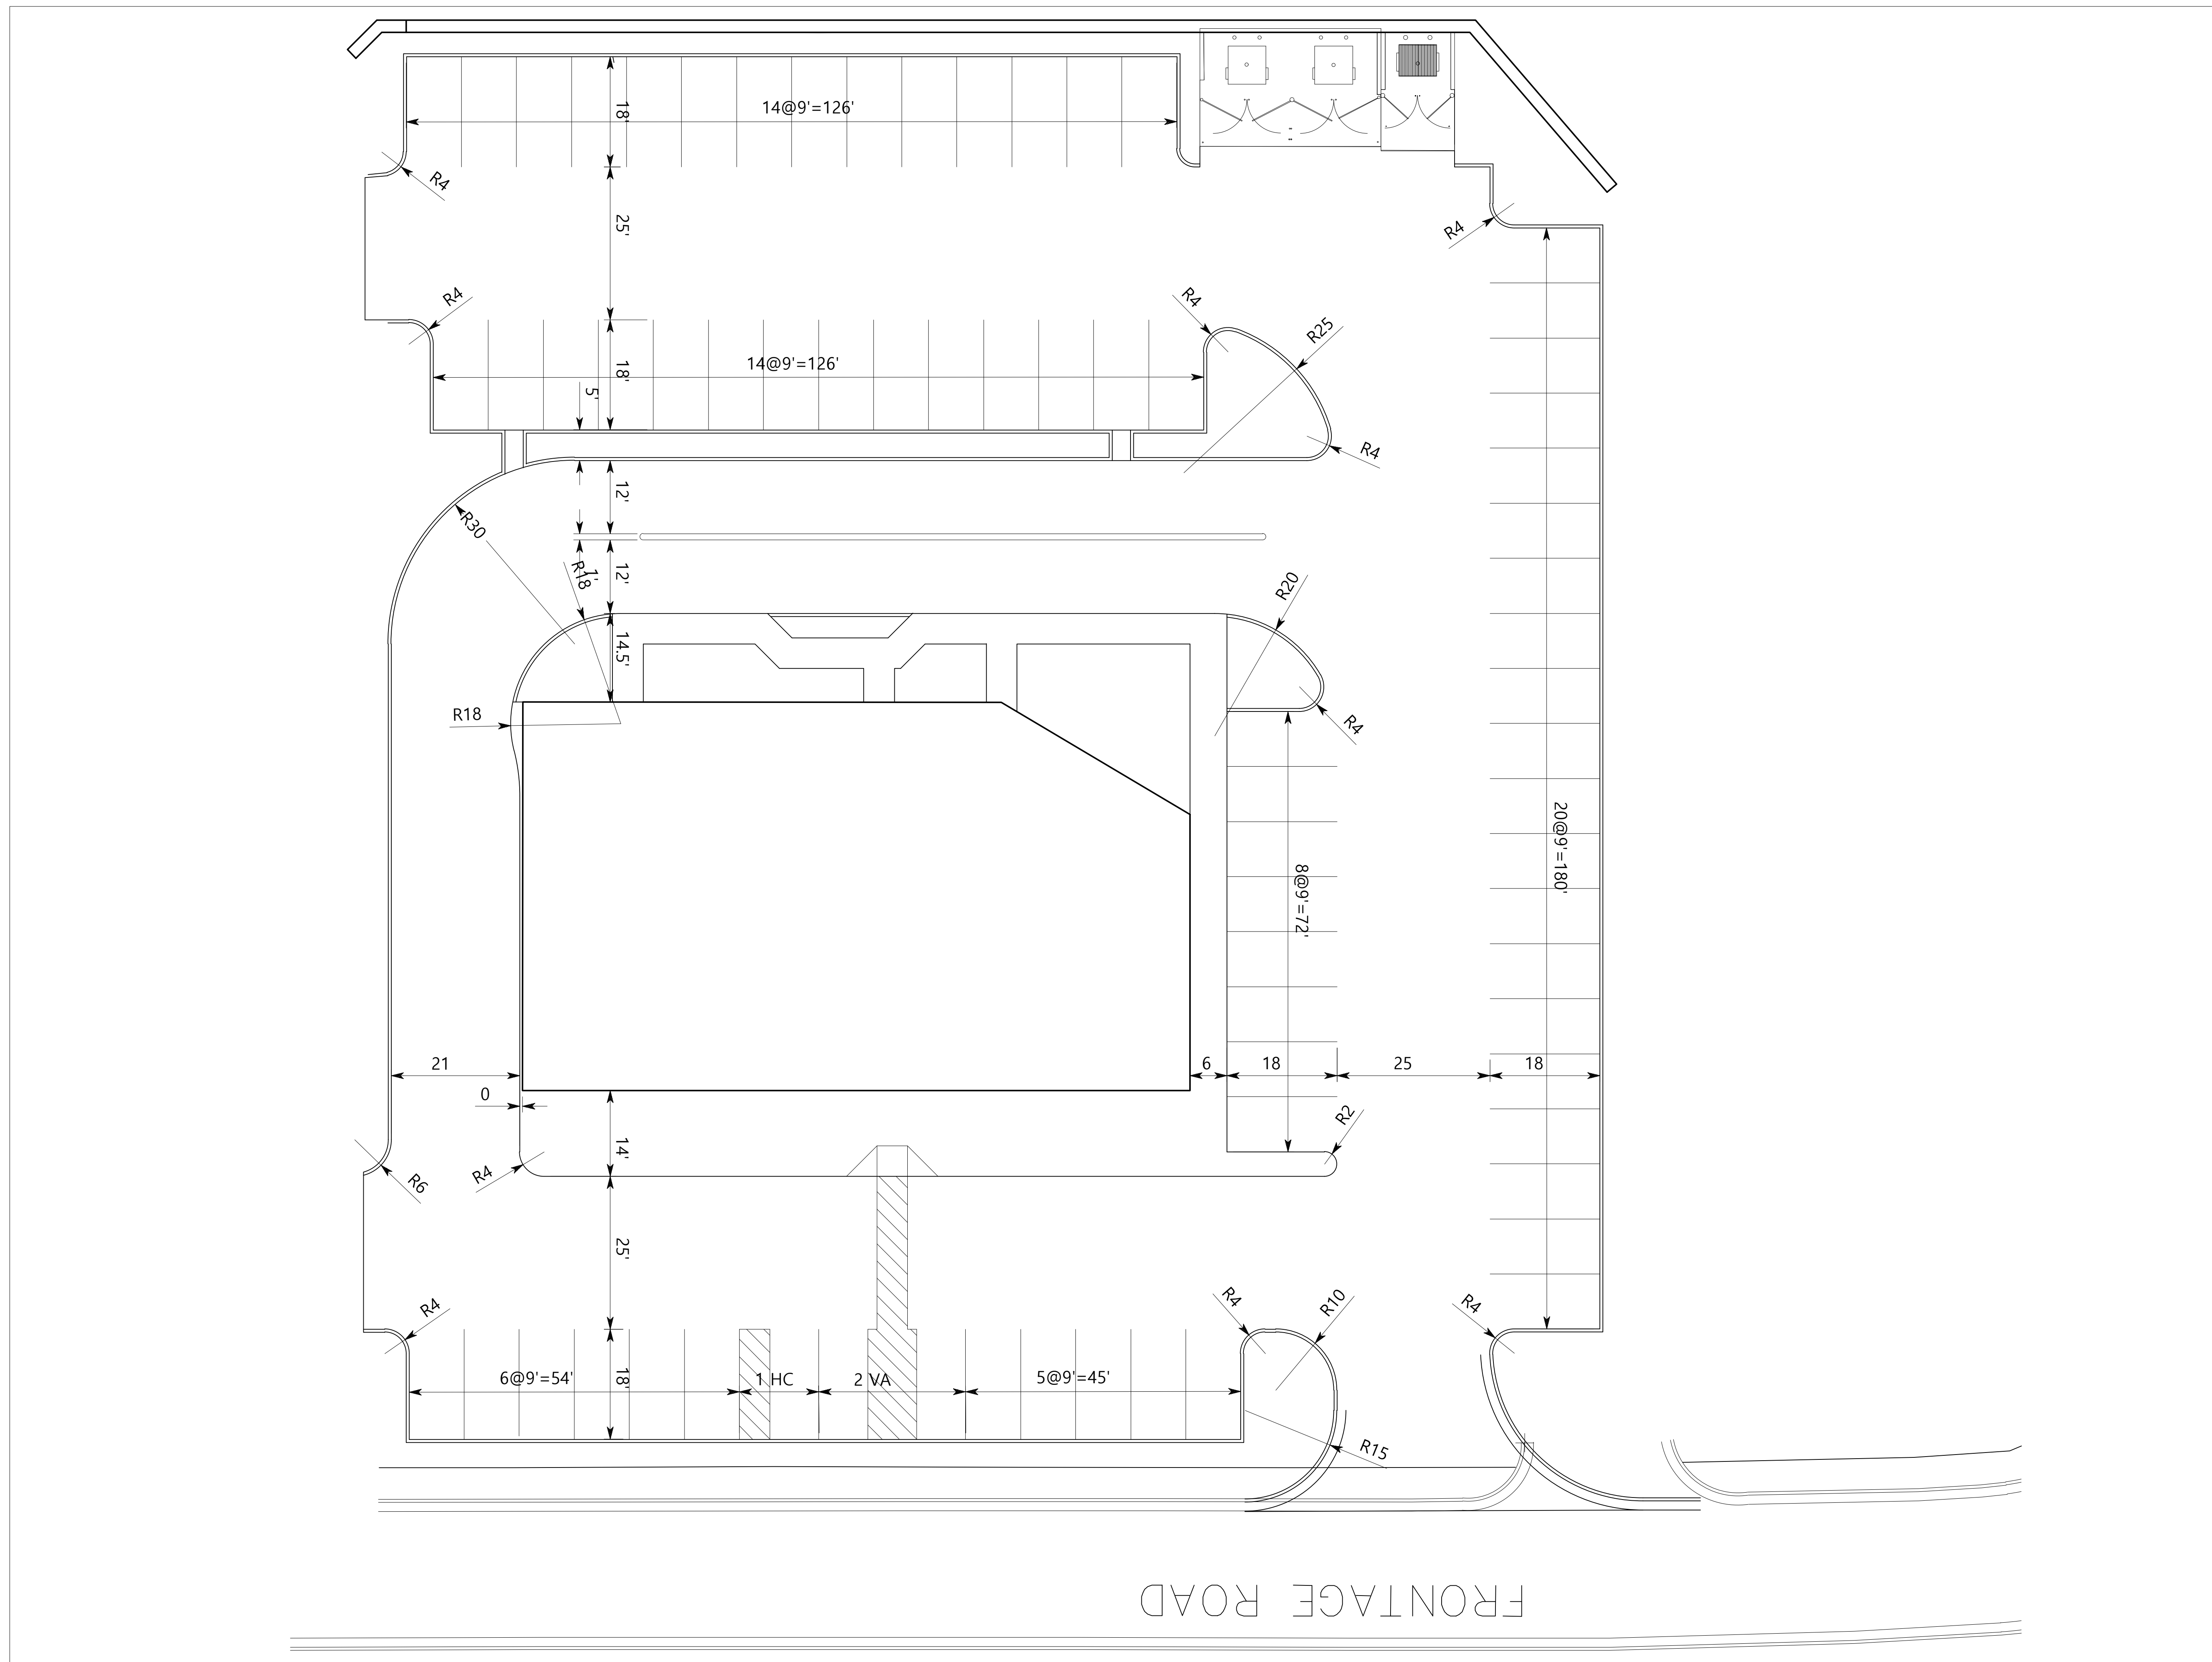

**TRUE LINE**  
CONSTRUCTION COMPANY, LLC

CONSTRUCTION COMPANY, LLC  
COMMERCIAL, RETAIL, RESIDENTIAL & CHURCH BUILDERS  
1550 HIGHWAY 126 BRISTOL, TN 37620 423-968-9164  
www.truelineinc.com

**KBM** commercial properties  
keeping you in our sites

1550 HIGHWAY 126 BRISTOL, TN 37620  
423-968-3321  
MANAGING COMPANY

A NEW DEVELOPMENT FOR:  
**CAWE PHASE 2**  
ELIZABETHTON, TN

REVISIONS:

No.	Date

PRELIM REVIEW DOCUMENT  
 BID DOCUMENT  
 CONSTRUCTION DOCUMENT  
 PERMITTING DOCUMENT

Project number \_\_\_\_\_  
 Date \_\_\_\_\_  
 Drawn by \_\_\_\_\_  
 Checked by \_\_\_\_\_

**MK SITE**

Scale \_\_\_\_\_