


PLOT DATE: 5/19/2022 H:\Job Specific\Properties\Owned Properties\Falls 27, LLC (Bristol, VA)\DWG\FWFor Dunkin

This drawing is the property of TRUE LINE Construction Company, LLC (TLCC) and any use, reuse, reproduction, display or sale of this drawing without the express written consent of TLCC is strictly prohibited. This drawing is NOT to be used for the purpose of bid solicitation. ALL COPYRIGHT LAWS WILL APPLY.

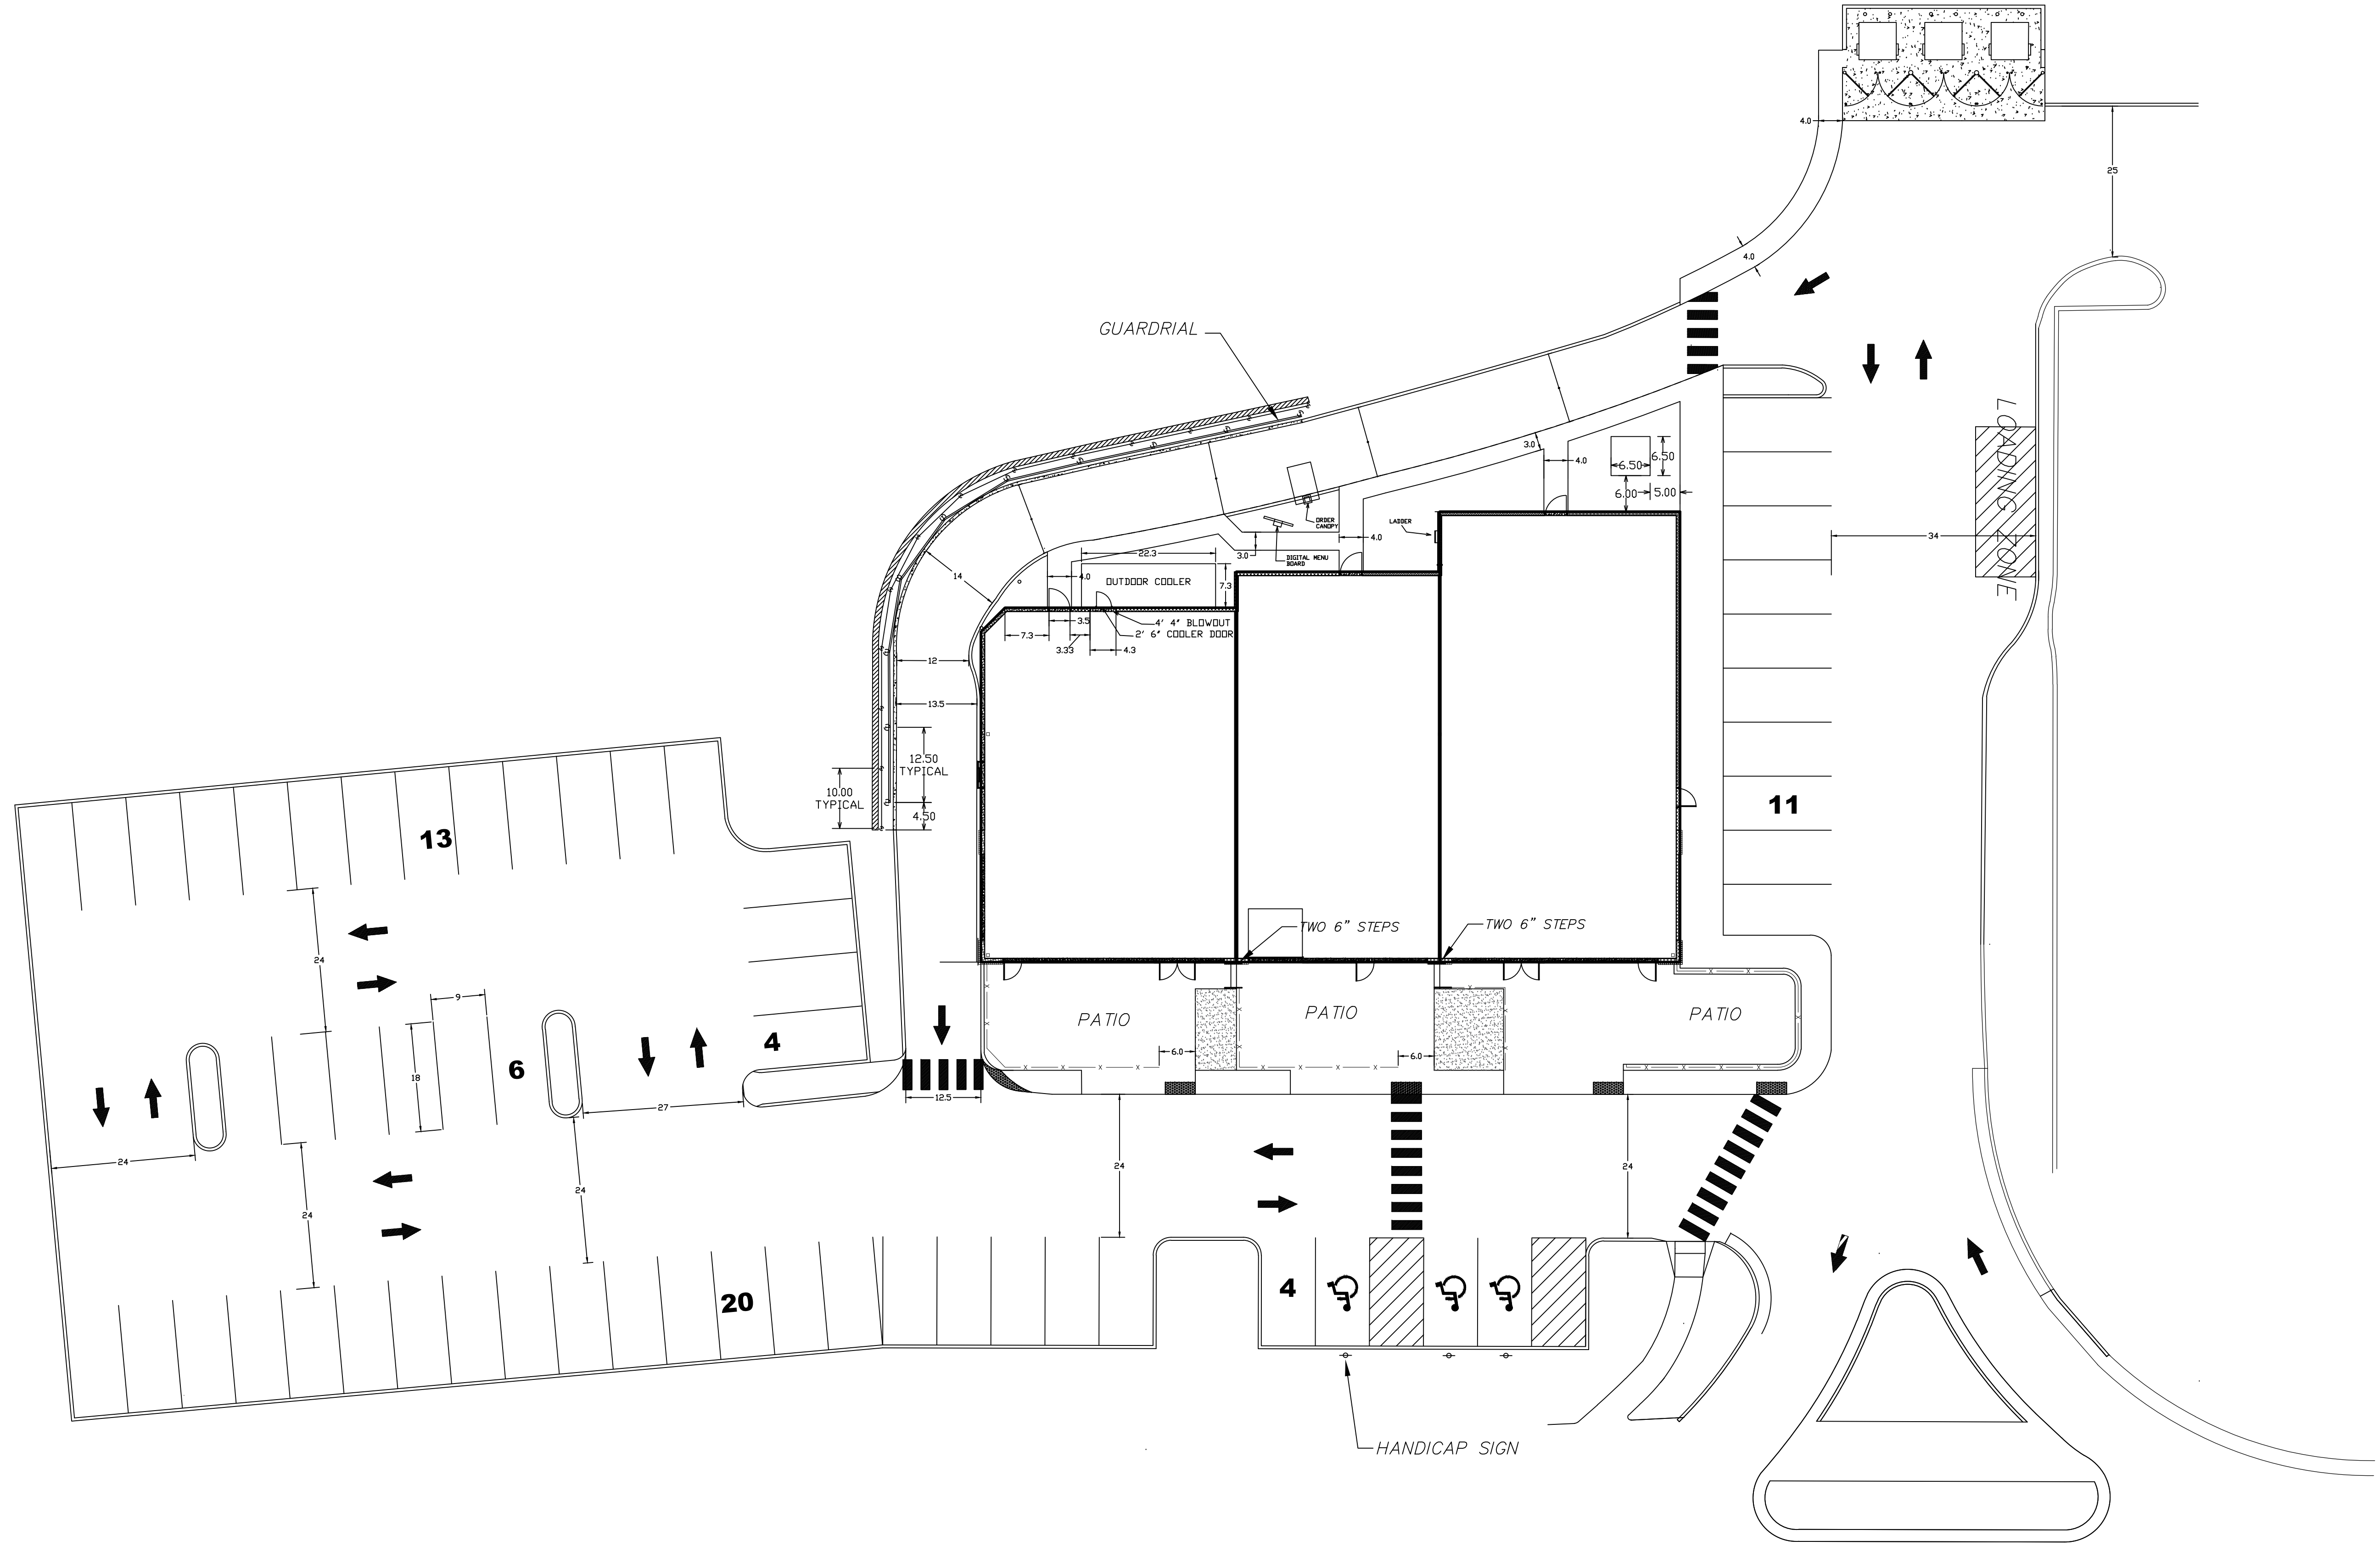

TRUE LINE
CONSTRUCTION COMPANY, LLC
COMMERCIAL, RETAIL, RESIDENTIAL & CHURCH BUILDERS
1550 HIGHWAY 126 BRISTOL, TN 37620 423-968-9164
www.truelineinc.com

KBM commercial properties
keeping you in our sites
1550 HIGHWAY 126 BRISTOL, TN 37620
423-968-3321
MANAGING COMPANY

A NEW DEVELOPMENT FOR:
CENTER AT WEST ELK
PHASE 2
ELIZABETHTON, TN

REVISIONS:

No.	Date	Description

<input checked="" type="checkbox"/> PRELIM REVIEW DOCUMENT	<input type="checkbox"/> CONSTRUCTION DOCUMENT
<input type="checkbox"/> BID DOCUMENT	<input type="checkbox"/> PERMITTING DOCUMENT
Project number	
Date 05/19/2022	
Drawn by	
Checked by	
Scale	